

① Sales Barn Upper Floor Plan v2
1/8" = 1'-0"

DRAWN BY:

NATIONAL PARK SERVICE
U.S. DEPARTMENT OF THE INTERIOR

1307 SOUTH HENRY STREET ABBEVILLE VICINITY VERMILION PARISH LOUISIANA


HISTORIC AMERICAN
BUILDINGS SURVEY
SHEET 0 OF 0 SHEETS

SURV. NO.
LA-185

LIBRARY OF CONGRESS
PHOTO NUMBER

REPRODUCED PLEASE CREDIT THE HISTORIC AMERICAN BUILDINGS SURVEY, NATIONAL PARK SERVICE, BUREAU OF ARCHITECTURE, STATE OF LOUISIANA

1 Sales Barn Second Floor Plan v1
1/8" = 1'-0"

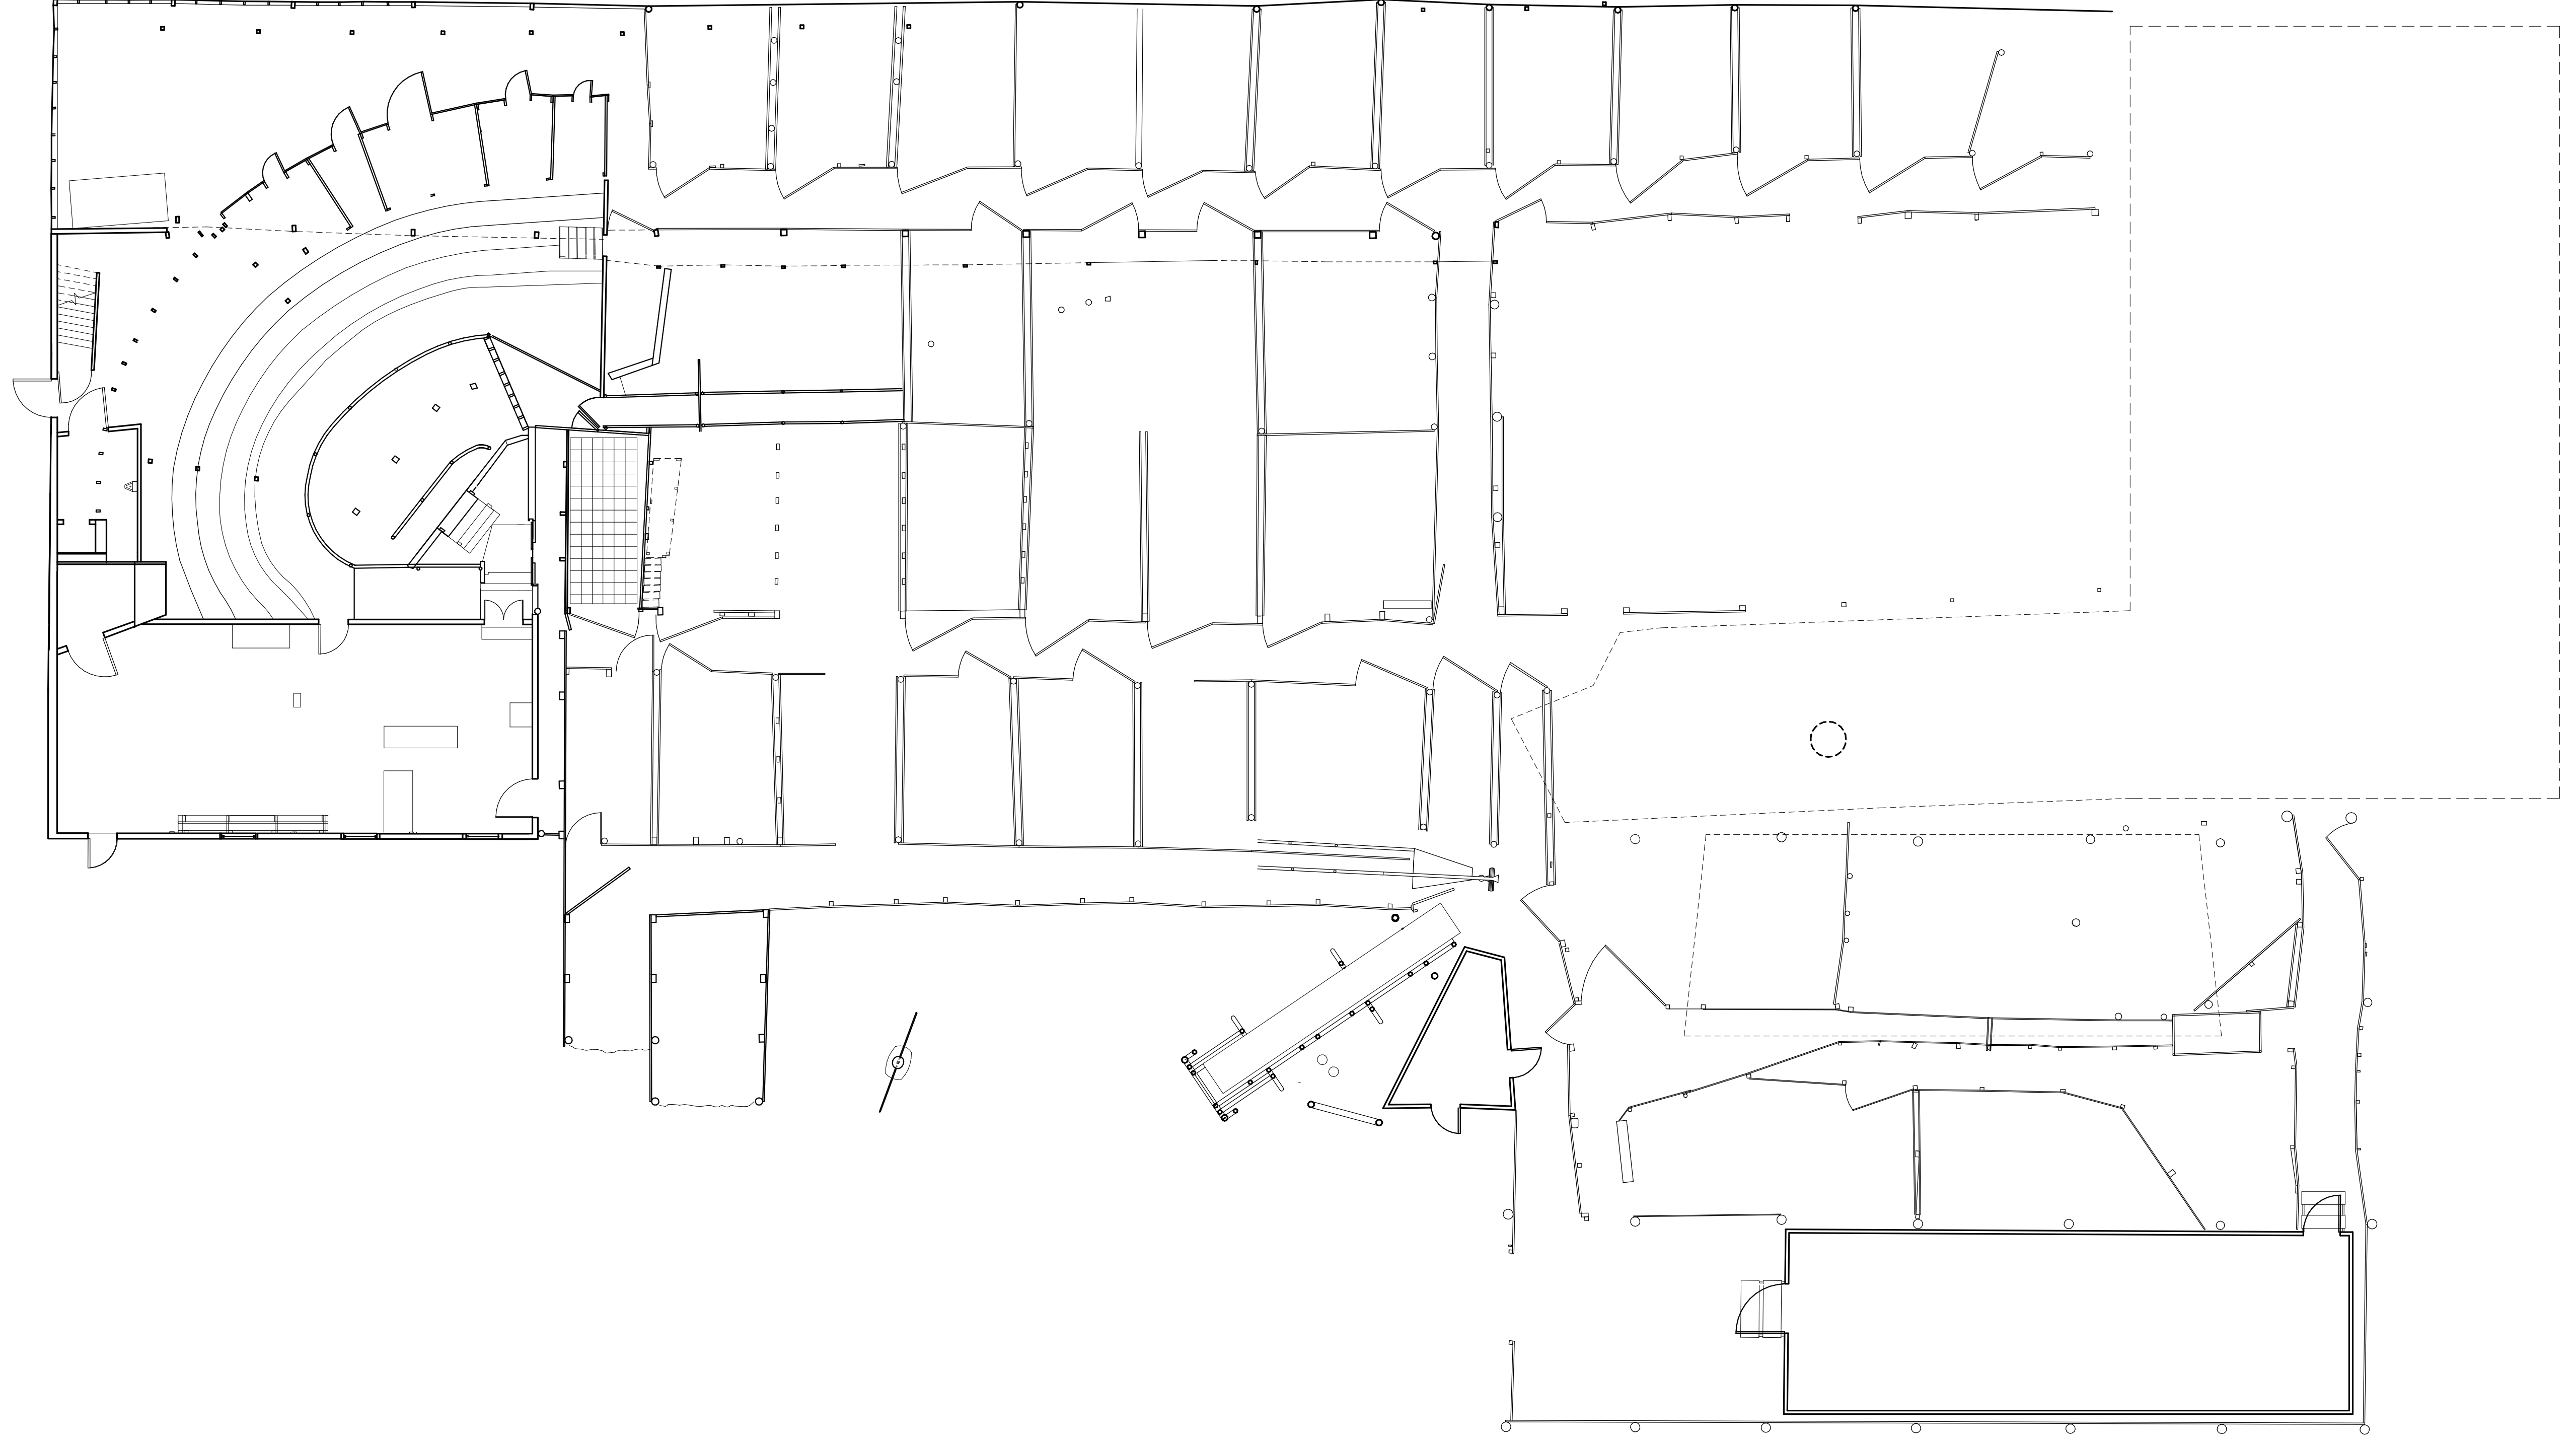

DRAWN BY:

NATIONAL PARK SERVICE
U.S. DEPARTMENT OF THE INTERIOR

1307 SOUTH HENRY STREET ABBEVILLE VICINITY VERMILION PARISH LOUISIANA

HISTORIC AMERICAN
BUILDINGS SURVEY
SHEET 0 OF 0 SHEETS

SURVING
LA-185

LIBRARY OF CONGRESS
RECORD NUMBER